


BERTH 510


MAX DRAUGHT (MW):	12.5 M	MAX/MIN MANIFOLD HEIGHT	
MAX LOA*:	255 M	BOVE WATERLINE (MW):	17.6/3.2 M
MAX BREADTH:	47 M	QUAY DECK HEIGHT (MW):	3.5 M
UKC:	0.5 M	MAX BCM:	128 M
MIN PARALLEL BODY**:	40 M	MAX DISPLACEMENT:	N/A
MIN FREEBOARD (MW):	N/A	MAX SPEED:	N/A

* Vessel clearance from the Energy Port, Port of Gothenburg, is needed for ships LOA ≥ 230 m.
 ** Min. parallel body, 40 m, of which at least 30 m needs to be from ship's connected manifold to stern or forward depending on side alongside.

4 Hooks á SWL 150
 Mooring point TOTAL max SWL 200 t

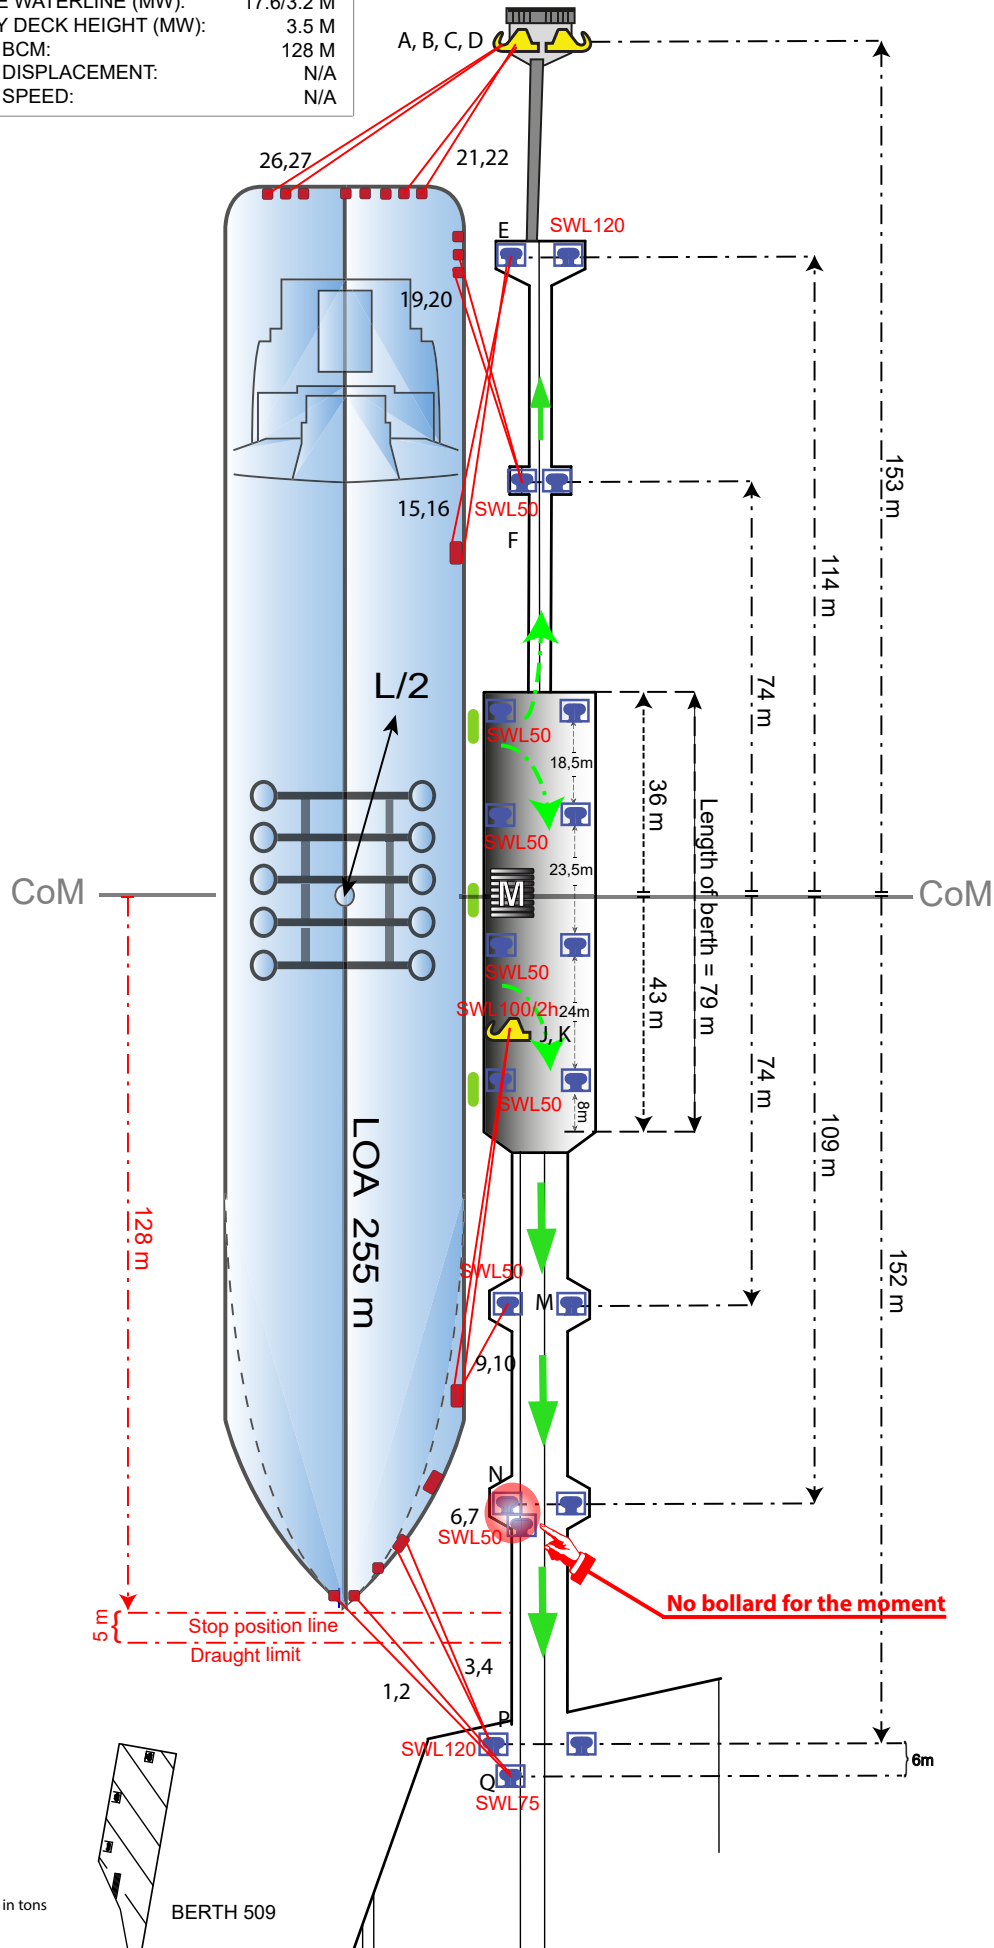

- MANIFOLD
 - DOLPHIN
 - FENDER
 - HOOK (h)
 - BOLLARD
 - EMERGENCY EXIT
 - CoM CENTER of MANIFOLD
- SWL = Safe Working Load in tons

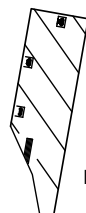

	 N	BERTH DIRECTION 033° / 213°	<h2>MOORING PLAN SKARVIK BERTH 510</h2>			BERTH / DRAWING NO BERTH510	APPROVED BY CL
		REV. DATE / DATE 2022-10-27	DRAWN MAFLOBE	SCALE /			


BERTH 510

MAX DRAUGHT (MW):	12.5 M	MAX/MIN MANIFOLD HEIGHT	
MAX LOA*:	255 M	BOVE WATERLINE (MW):	17.6/3.2 M
MAX BREADTH:	47 M	QUAY DECK HEIGHT (MW):	3.5 M
UKC:	0.5 M	MAX BCM:	128 M
MIN PARALLEL BODY**:	40 M	MAX DISPLACEMENT:	N/A
MIN FREEBOARD (MW):	N/A	MAX SPEED:	N/A

* Vessel clearance from the Energy Port, Port of Gothenburg, is needed for ships LOA ≥ 230 m.

** Min. parallel body, 40 m, of which at least 30 m needs to be from ship's connected manifold to stern or forward depending on side alongside.


4 Hooks à SWL 150
Mooring point TOTAL max SWL 200 t

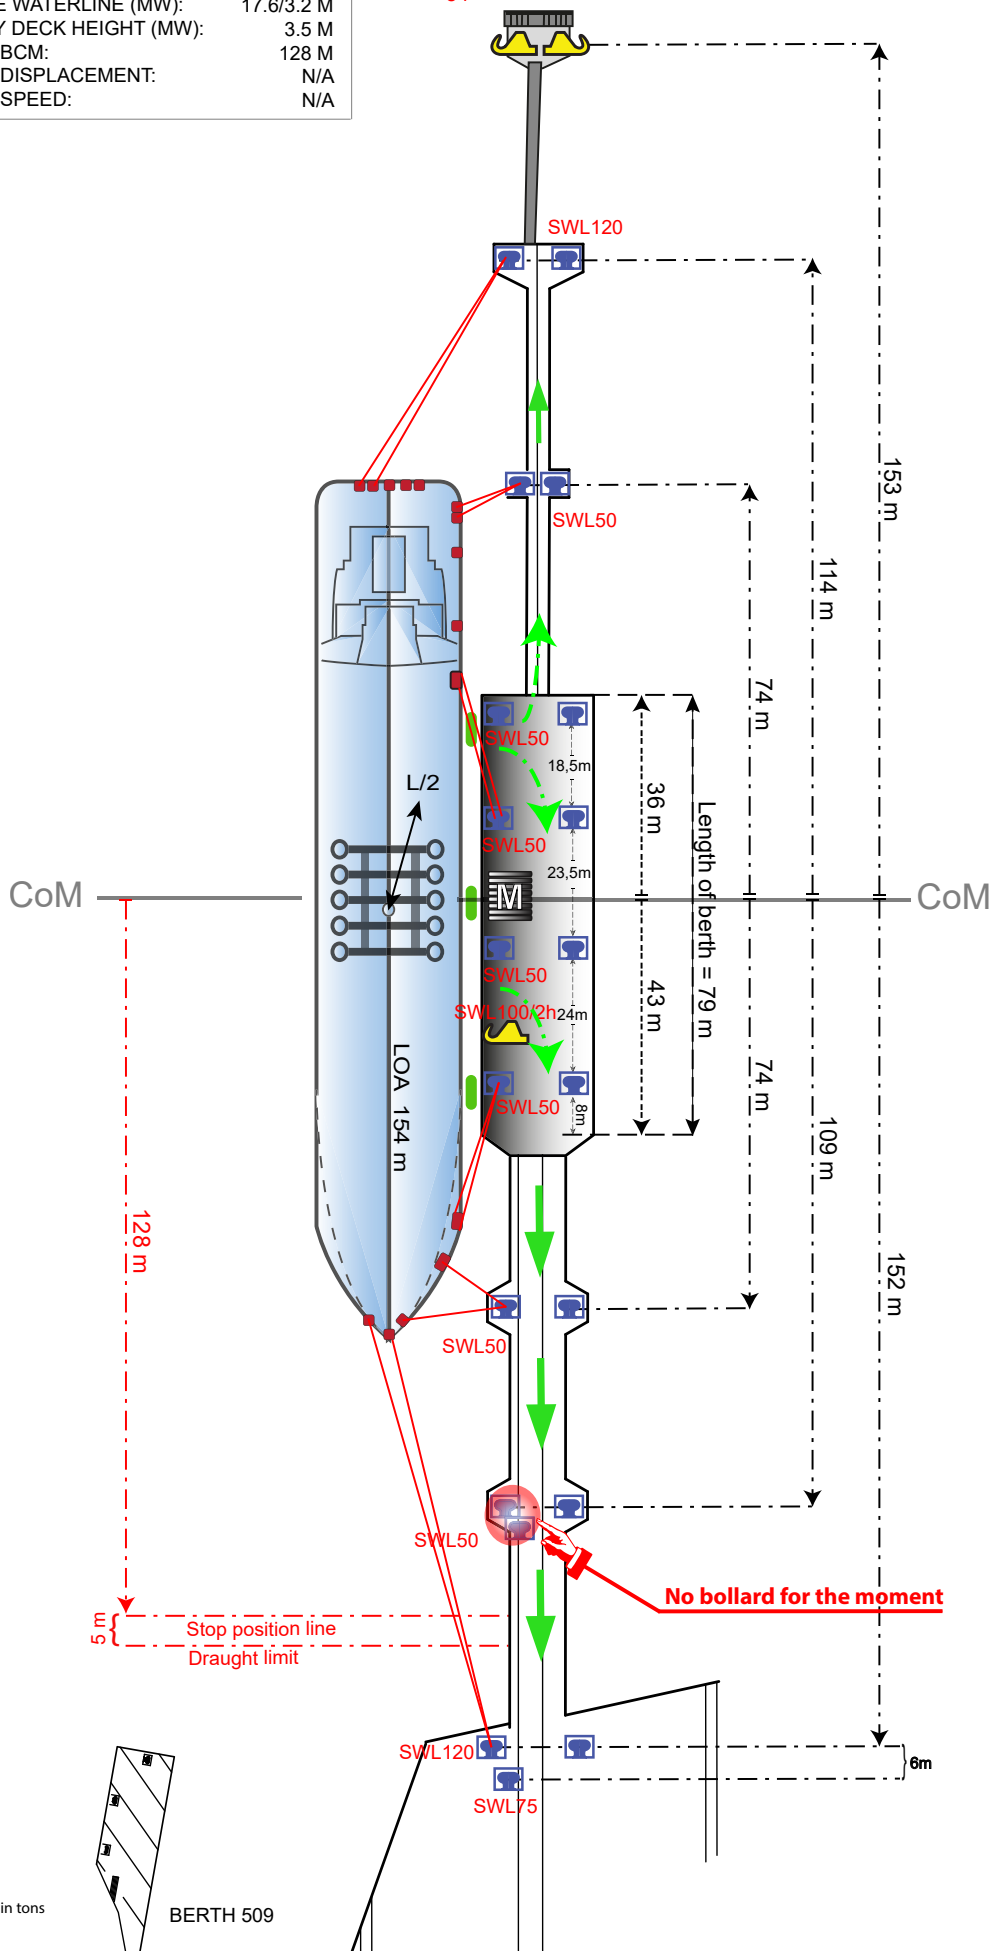

- MANIFOLD
 - DOLPHIN
 - FENDER
 - HOOK (h)
 - BOLLARD
 - EMERGENCY EXIT
 - CoM CENTER of MANIFOLD
- SWL = Safe Working Load in tons

	 N	BERTH DIRECTION 033° / 213°	<h2>MOORING PLAN SKARVIK BERTH 510</h2>			BERTH / DRAWING NO BERTH510	APPROVED BY CL
		REV. DATE / DATE 2023-02-06	DRAWN MAFLOBE	SCALE 			

No.	SIZE OF CONN.	PRODUCT	COMPANY	MAX PRESSURE BAR	MAX LOADING/DISCHARGING CAPACITY M3/H
-----	---------------	---------	---------	------------------	---------------------------------------

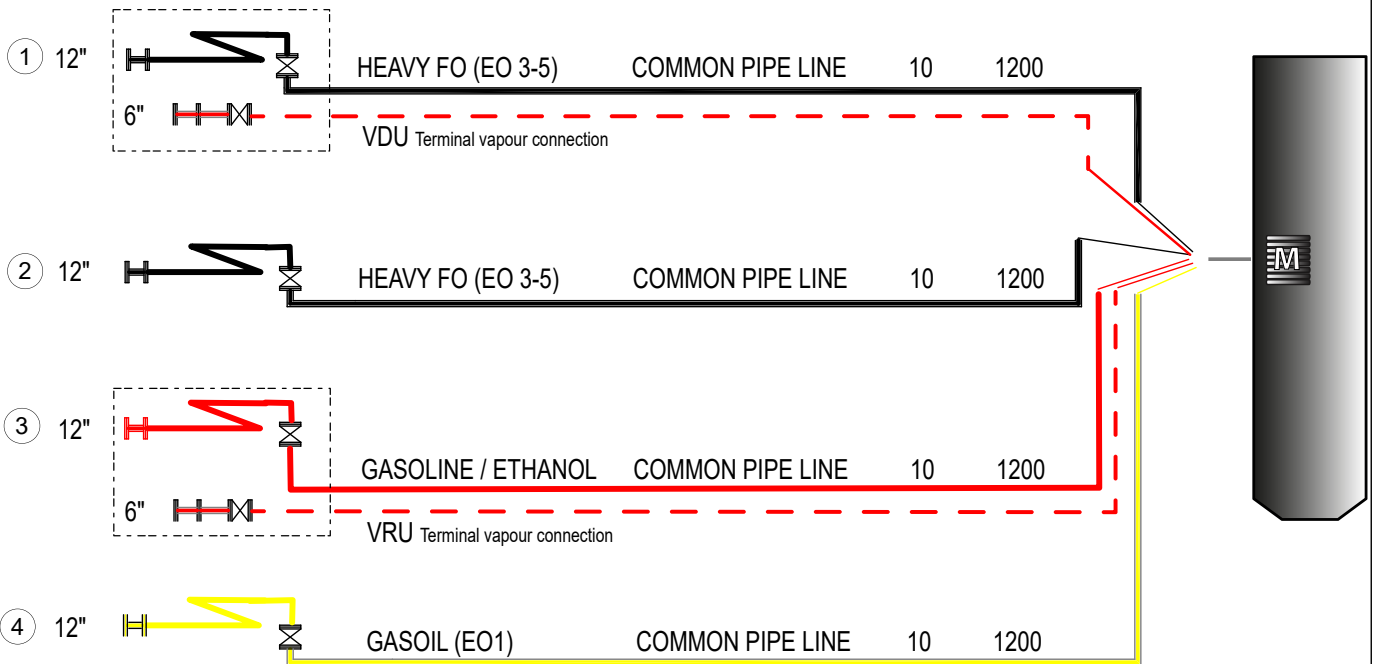

Hard arm connections: 8", 10", 12" with 150 lbs
Hose connections: ≤ 6"

If two **adjacent hardarms** are to be used, the distance between the ship's manifolds should be 3,5 m.

Bunkers available by barge
Fresh water available
Maximum 2 hoses to be used per ship/shore connection

- ① = Hard arm No.
- = Hard arm symbol
- = Hose symbol

	 N	BERTH DIRECTION 033° / 213°	MANIFOLD ARRANGEMENT SKARVIK BERTH 510				BERTH / DRAWING NO BERTH510	APPROVED BY CL
			REV. DATE / DATE 2021-06-10	DRAWN MAFLOBE	SCALE 			